



3,05m

2,05m

1,41m

1,80m

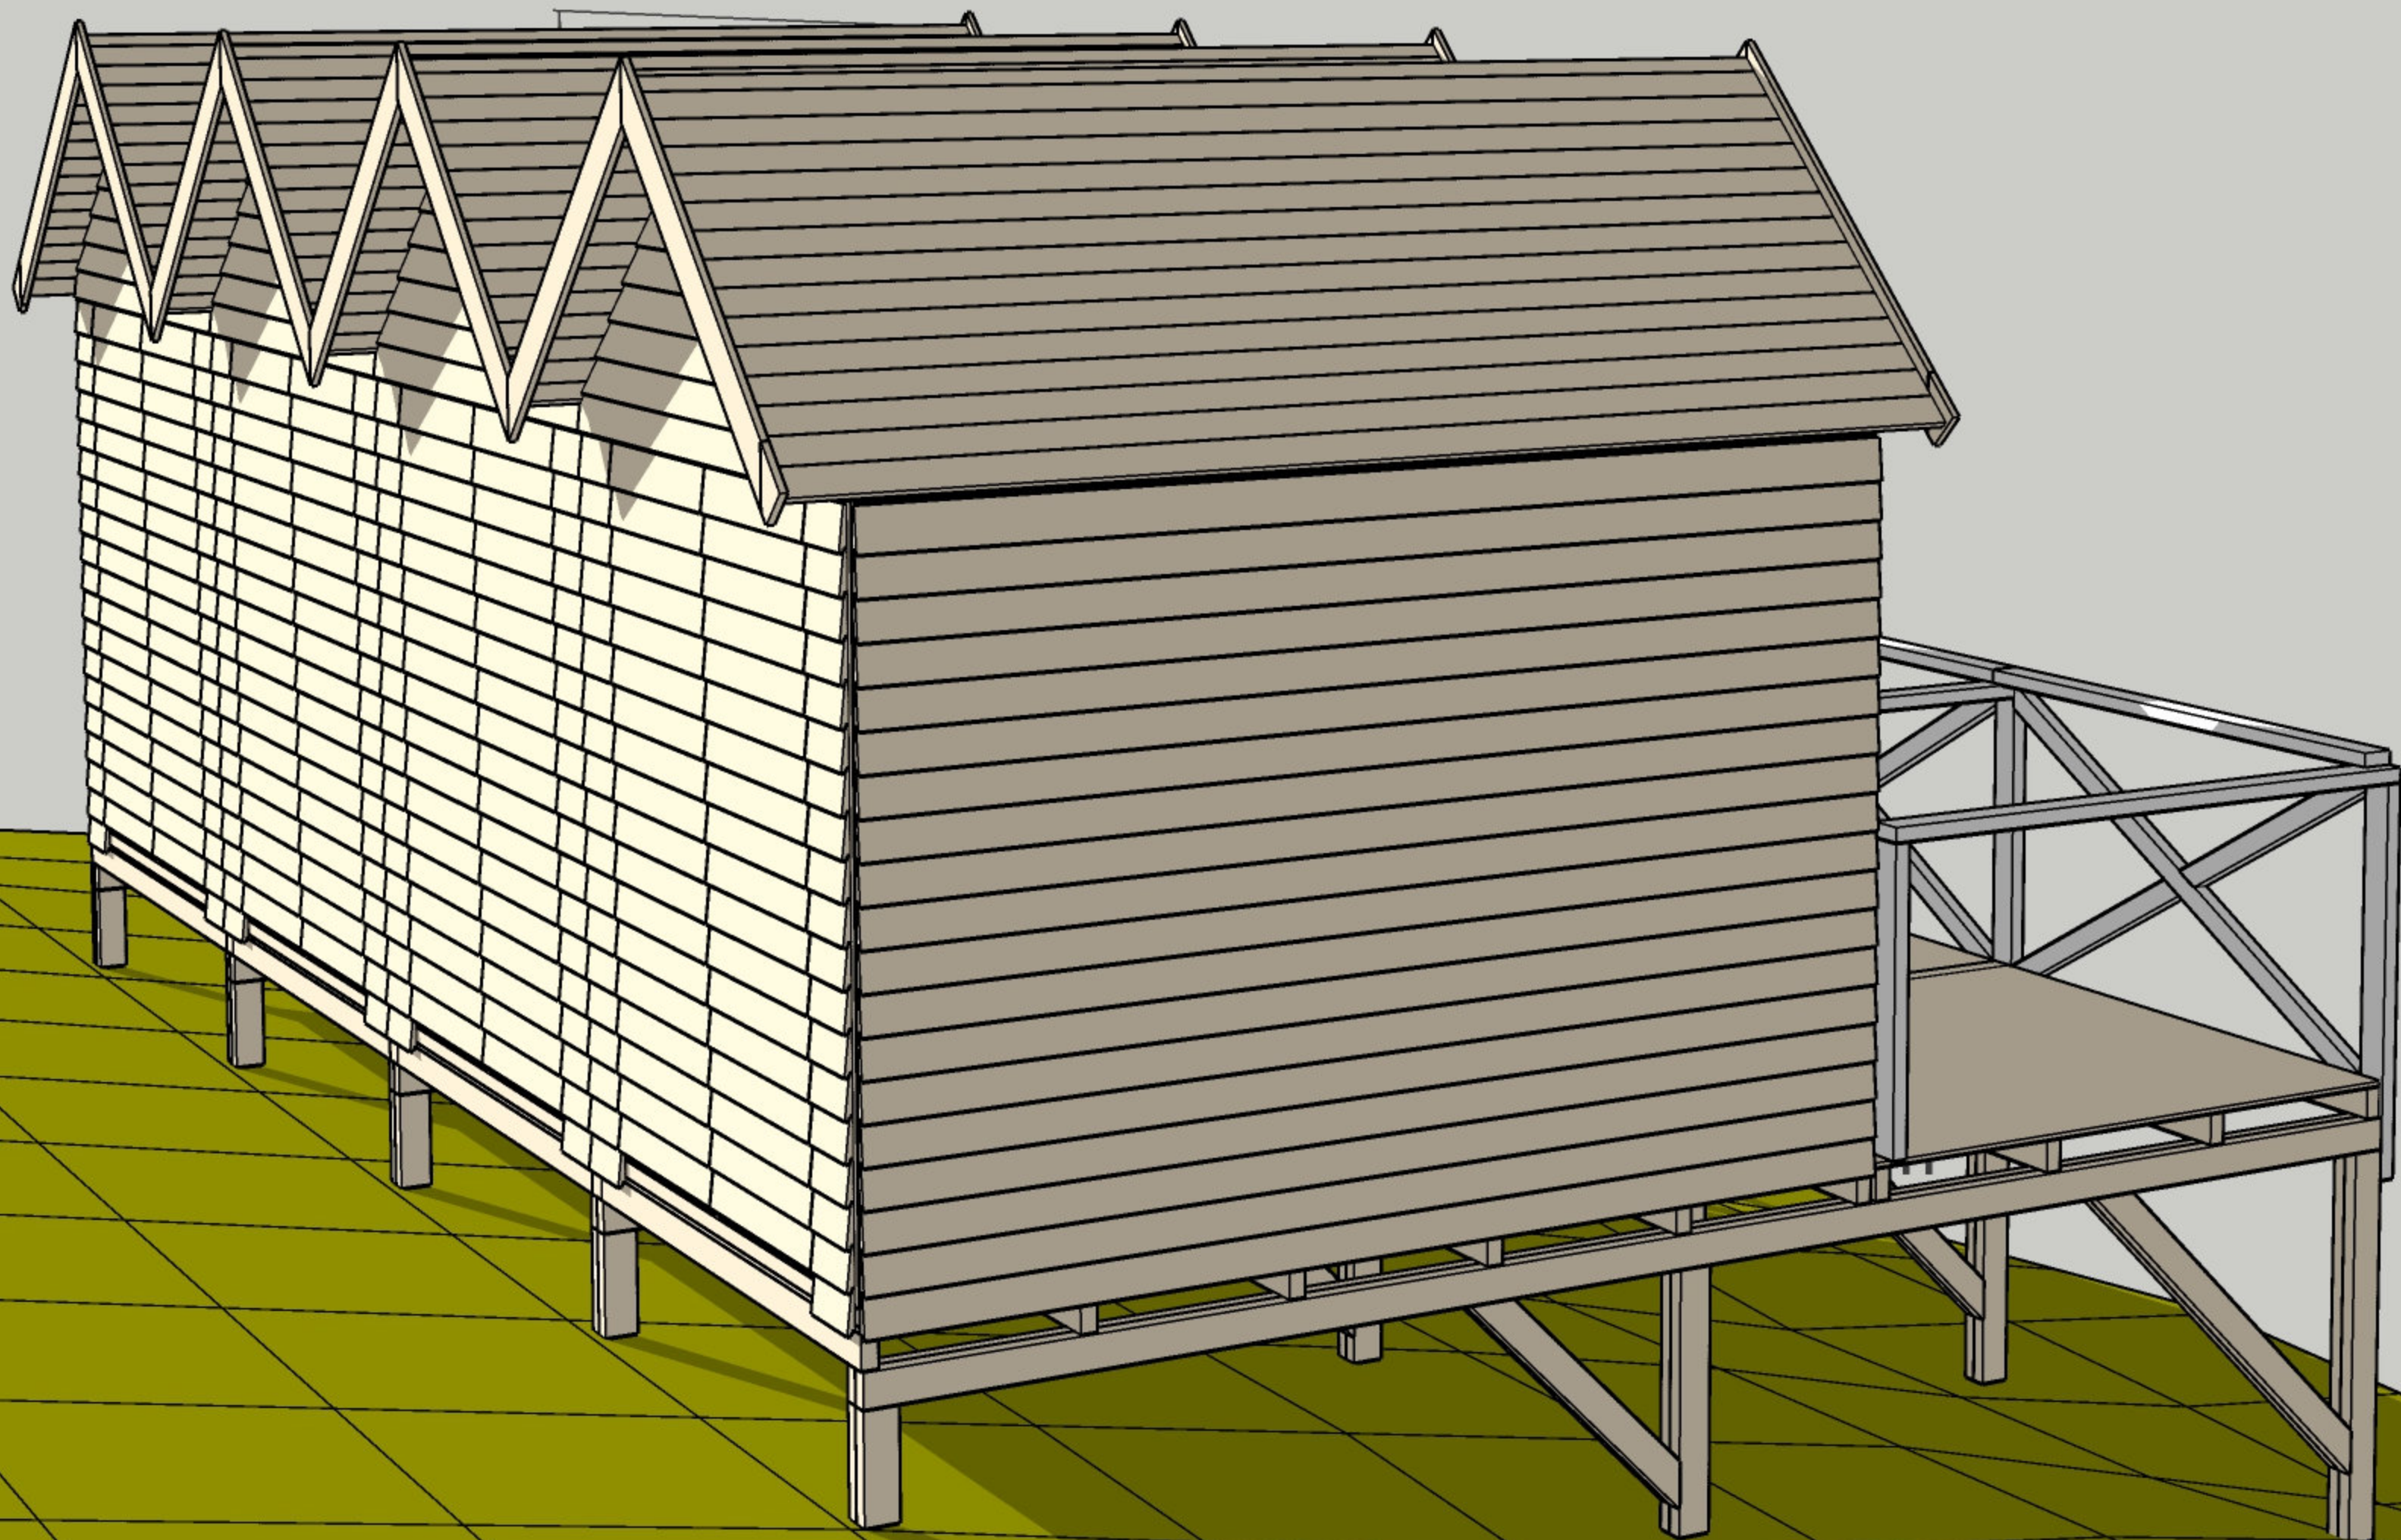

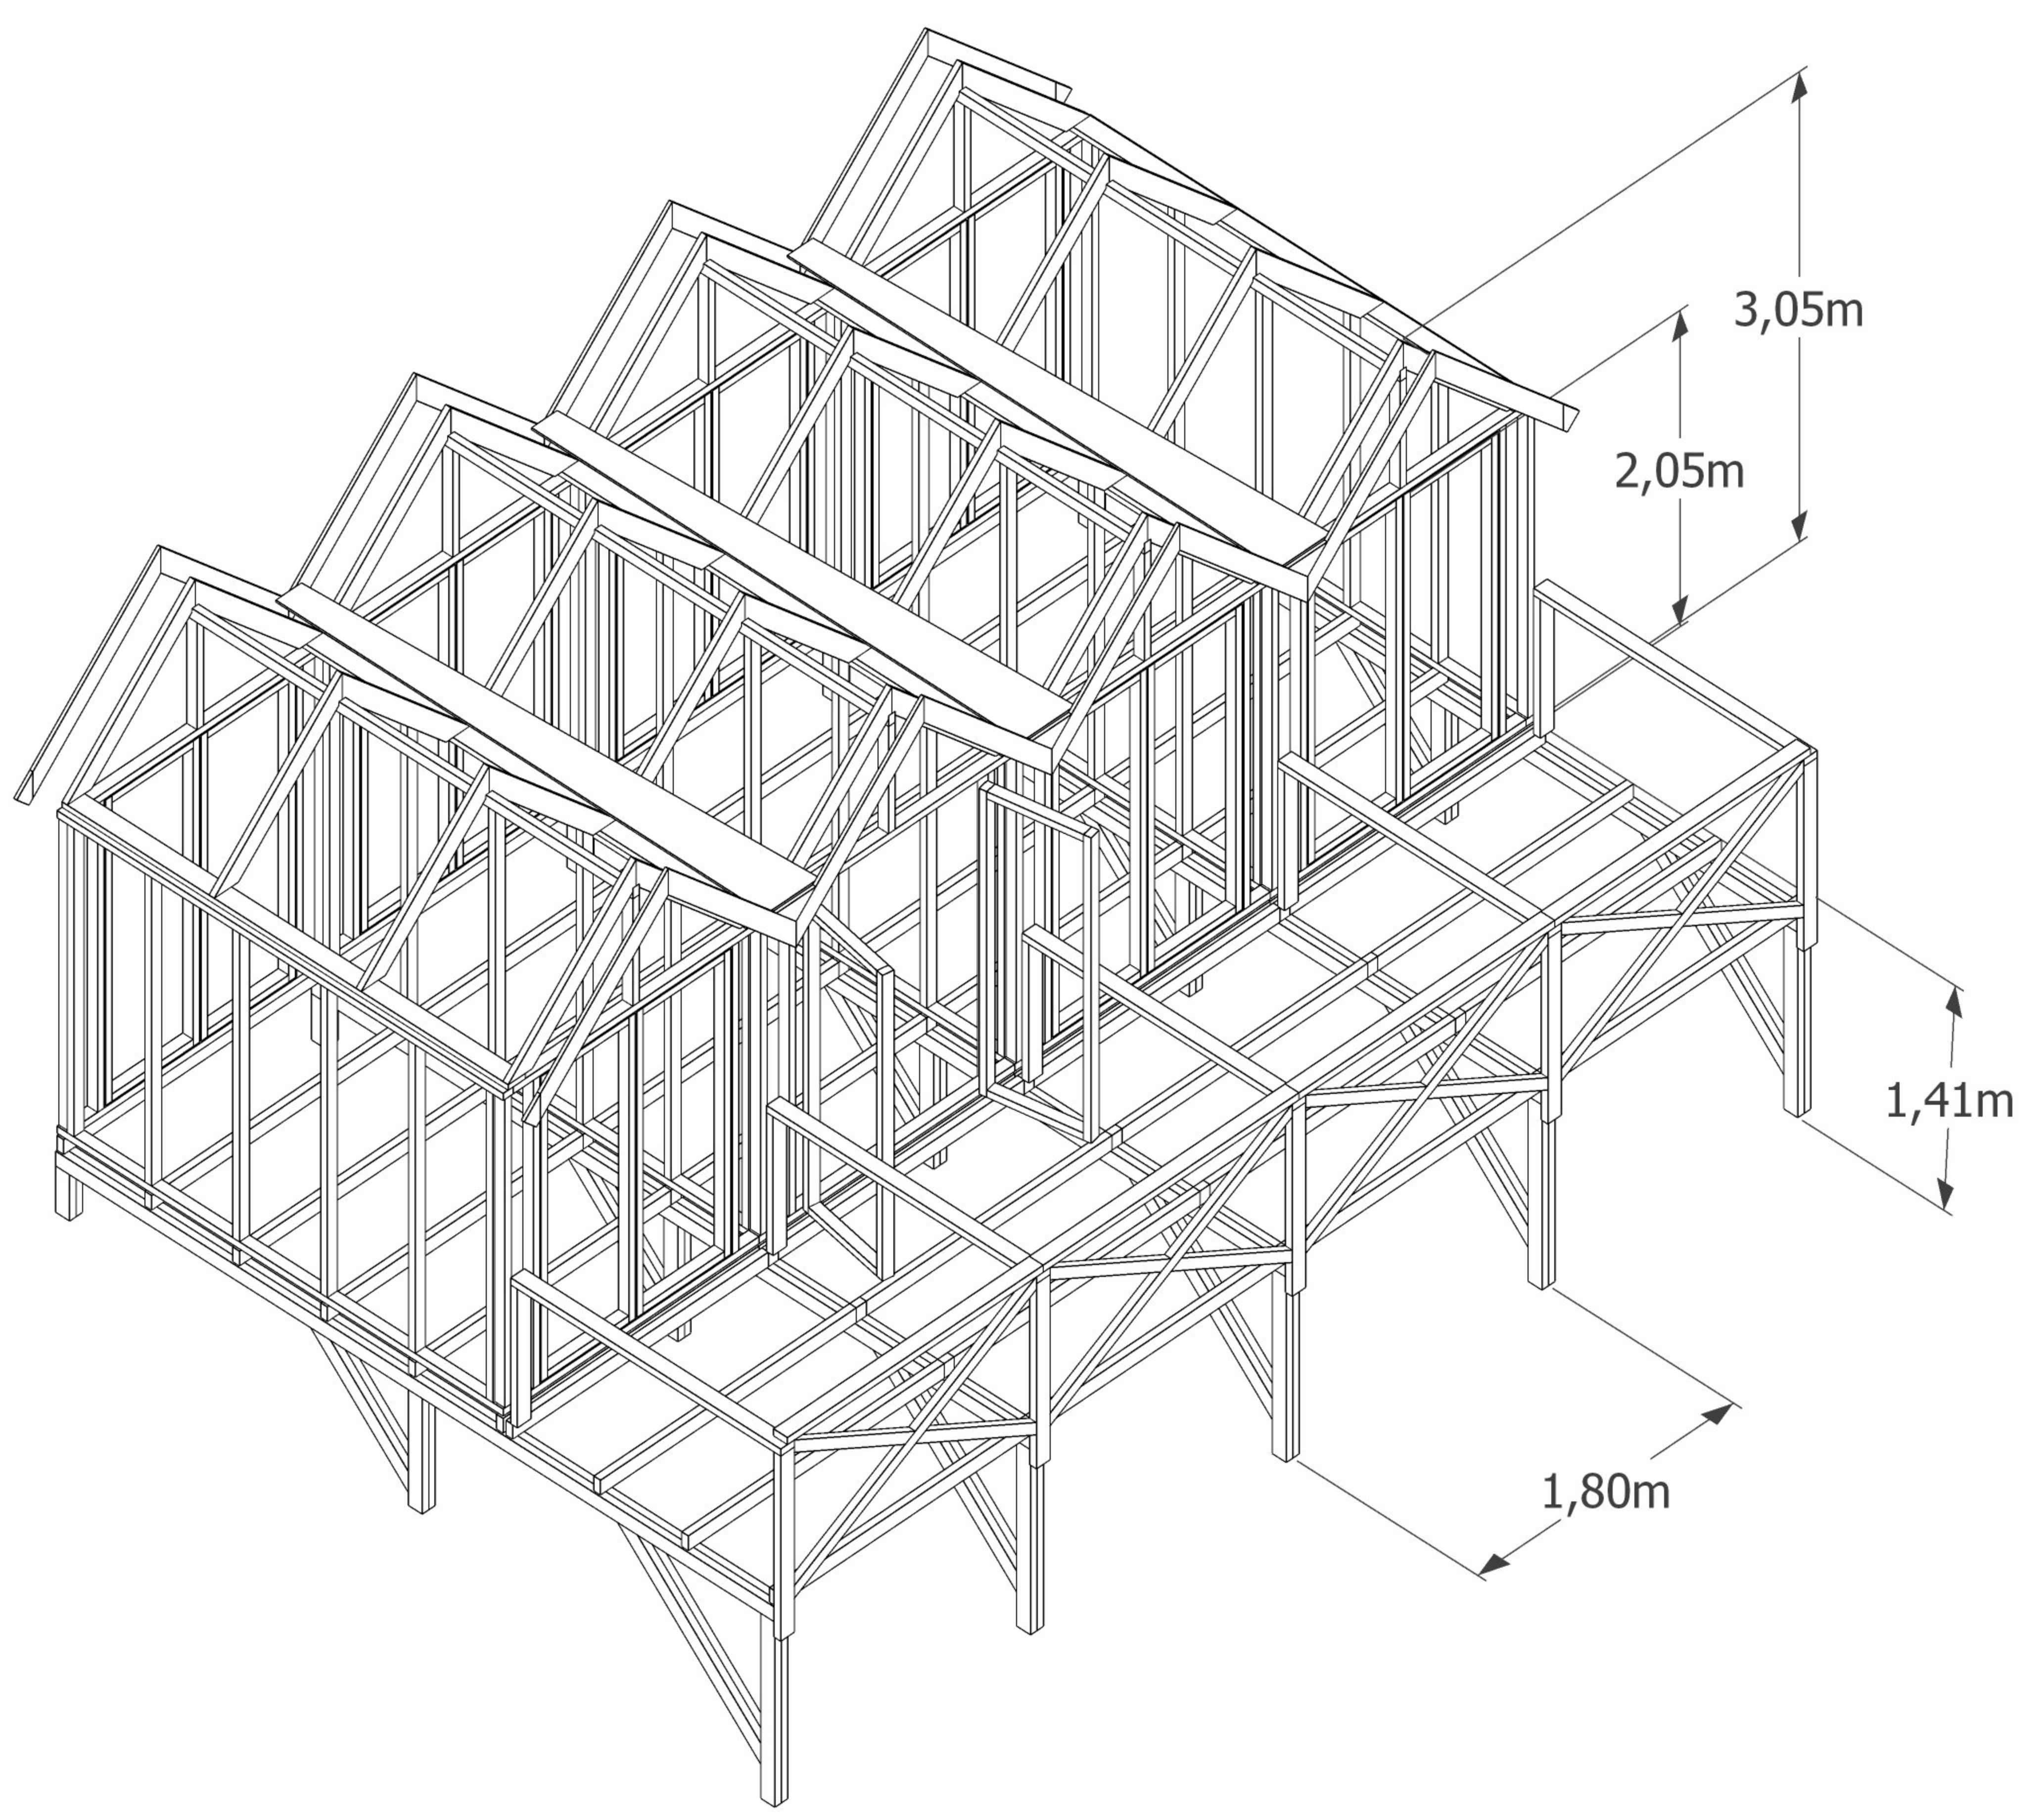

3,05m

2,05m

1,41m

1,80m